

191612

31347


Z189-179(PD)

Traffic Management Plan

GENERAL NOTE: The subject school administration shall issue a formal communication that summarizes the Intent of the Traffic Management Plan at least once every school year.

Approved
City Plan Commission
September 5, 2019

Exhibit 1021B
Planned Development
District No. 1021

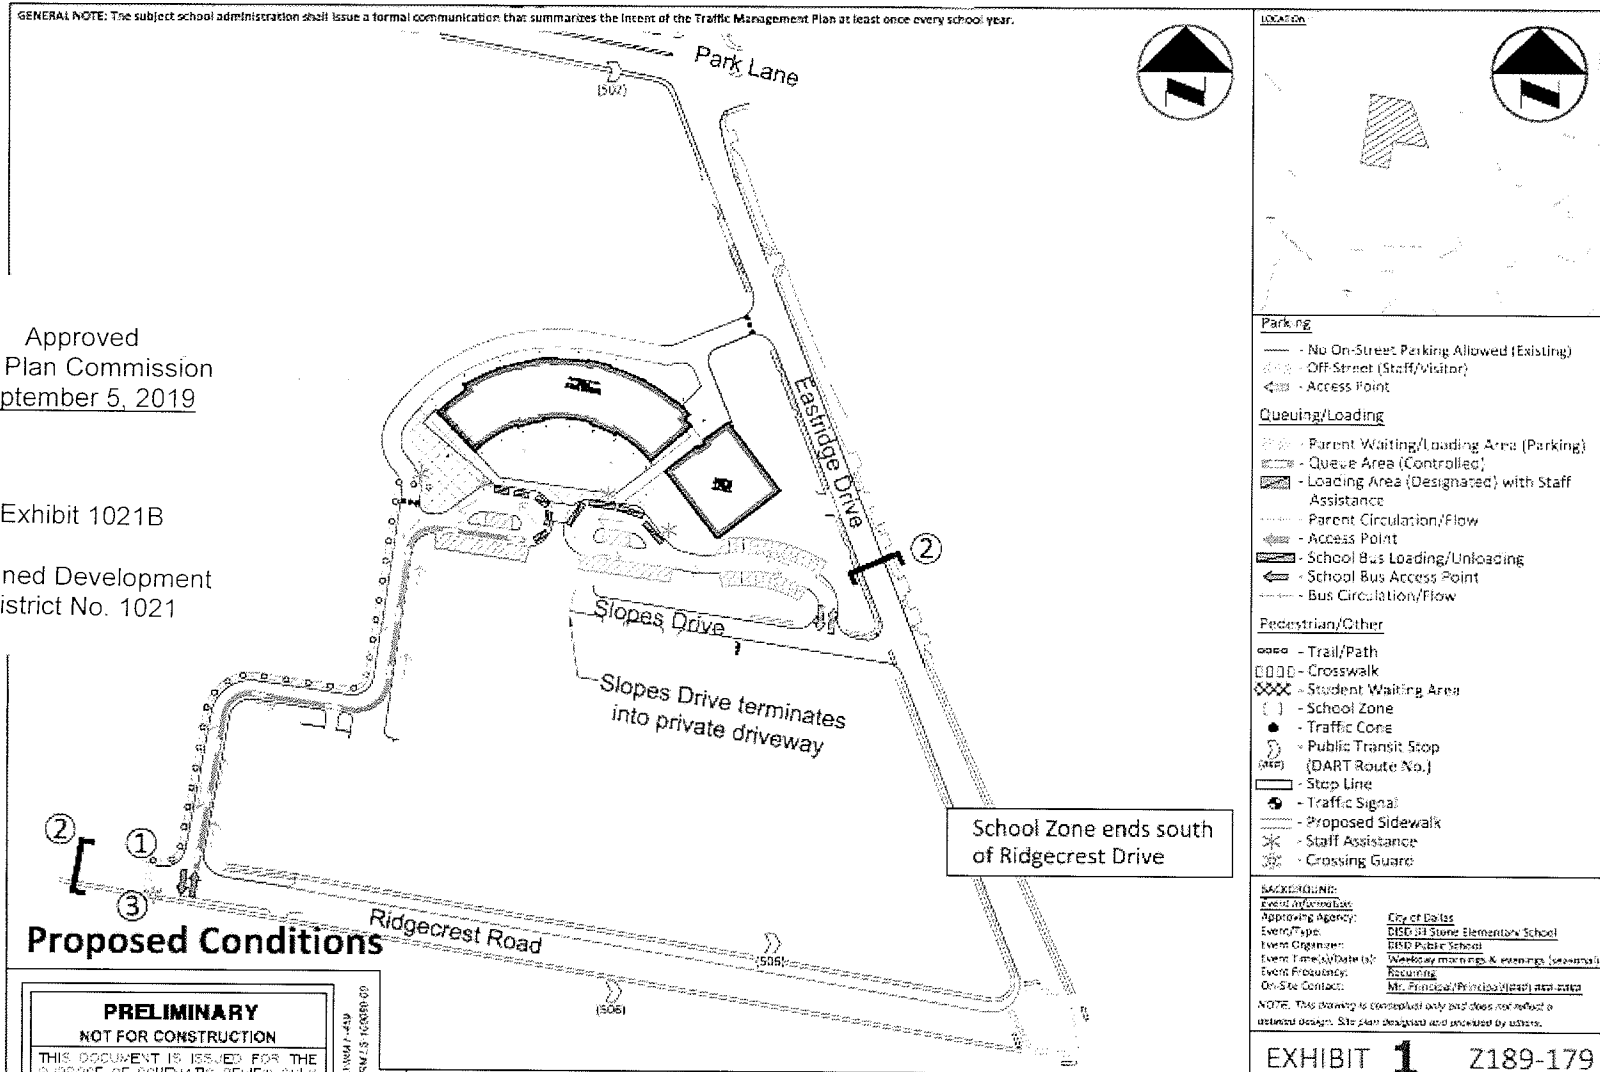

PRELIMINARY
NOT FOR CONSTRUCTION

THIS DOCUMENT IS ISSUED FOR THE PURPOSE OF SCHEMATIC REVIEW ONLY AND IS NOT INTENDED FOR PERMITTING, BIDDING, OR CONSTRUCTION PURPOSES.

PLANS PREPARED UNDER THE DIRECT SUPERVISION OF HUNTER W. LEVLEY, P.E. TEXAS REGISTRATION NO. 125342 DATE: 07/12/19

BY: AUSTIN L. LAMONTAGNE, P.E. 459
TX REG. SURVEYING FRENCH 100889 07
BY: BRUCE W. BROWN, P.E. 378
TX REG. SURVEYING FRENCH 100889 07

- RECOMMENDATIONS**
- 1 Install Crosswalk with Appropriate Signs
 - 2 Relocate Location of School Zone and Signs
 - 3 Reassign Crossing Guards to Facilitate Pedestrian Activity at the Recommended Crosswalk

Vehicle Accumulation/Capacity	Notes
Proposed Circulation	2000 Students
Occupancy	
By School Bus (200)	35 Students (1000 Estimated)
By Walking (200)	472 Students (1000 Estimated)
Other (200)	10 Students (1000 Estimated)
Students by Parking Capacity	2000 Students
Site Access Point	1000 (1000 maximum student)
Average weight of vehicle	3300 (1000 maximum student)
Proposed Maximum Vehicle Capacity	45 (1000 maximum student)
Maximum Capacity	45 (1000 maximum student)
Maximum Capacity	45 (1000 maximum student)

BACKGROUND:
Event Information:
Approving Agency: City of Dallas
Event Type: DISD Jill Stone Elementary School
Event Organizer: ERD Public School
Event Time(s)/Date(s): Weekday mornings & evenings (seasonal)
Event Frequency: Recurring
On-Site Contact: Mr. Francisco/Principal/Principal's Office

NOTE: This drawing is conceptual only and does not reflect a detailed design. Site plan designed and reviewed by users.

EXHIBIT 1 Z189-179
Traffic Management Plan
Proposed Conditions

DISD Jill Stone Elementary School
Dallas, Texas

Pacheco Koch